






2 Front
1/4" = 1'-0"

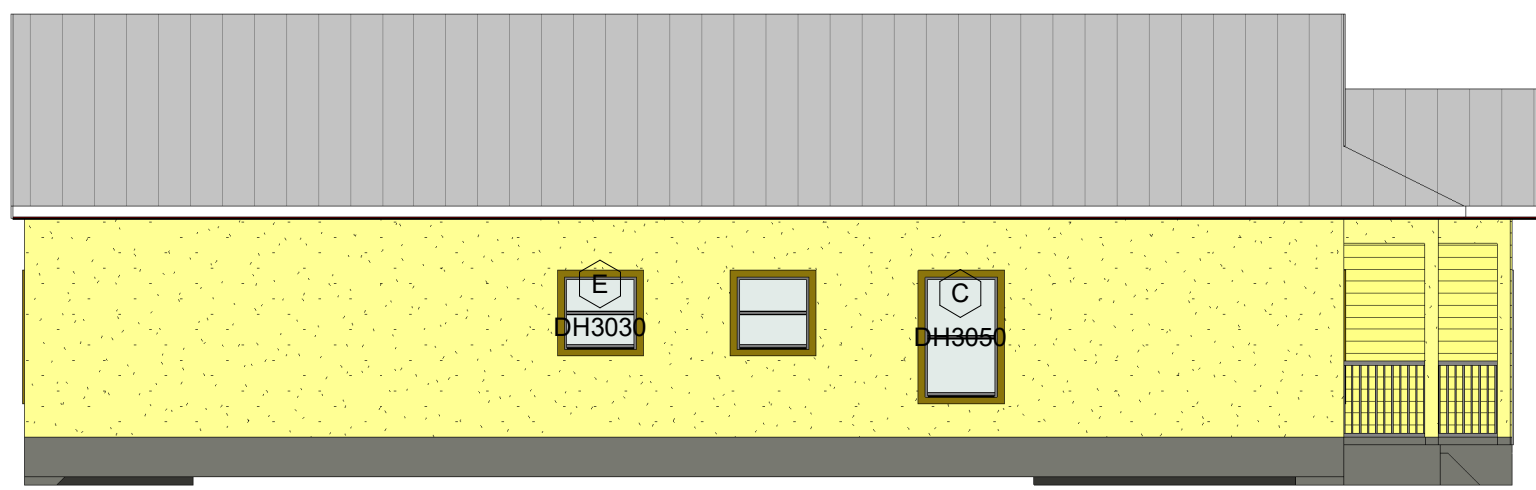


3 Left
1/8" = 1'-0"

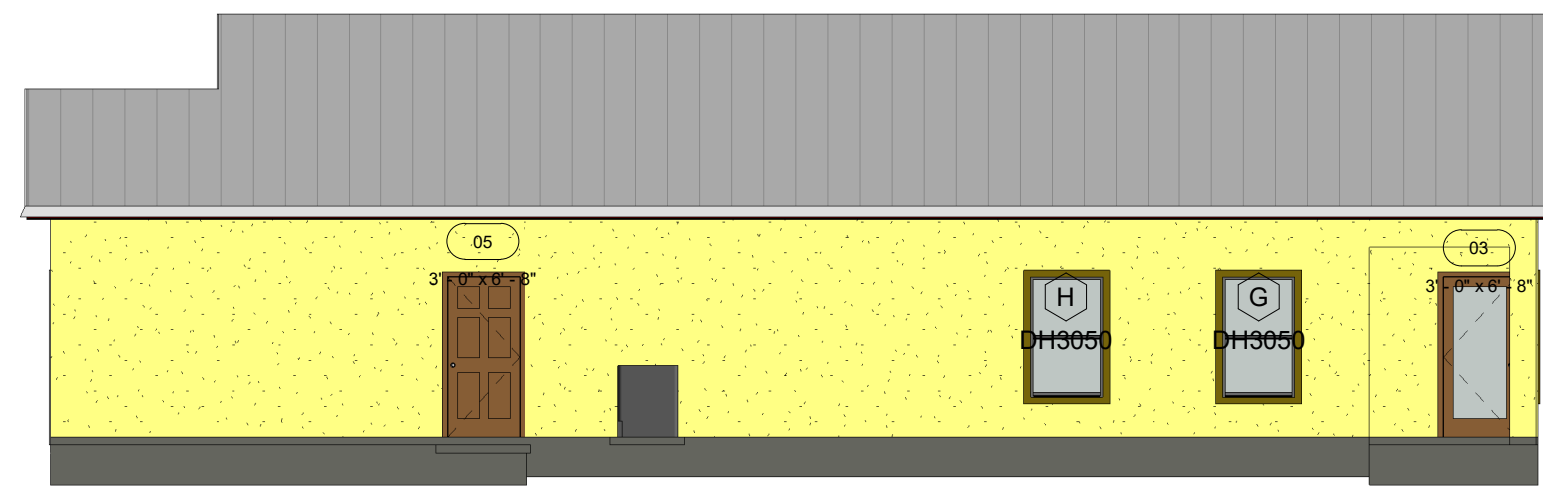


4 Right
1/8" = 1'-0"

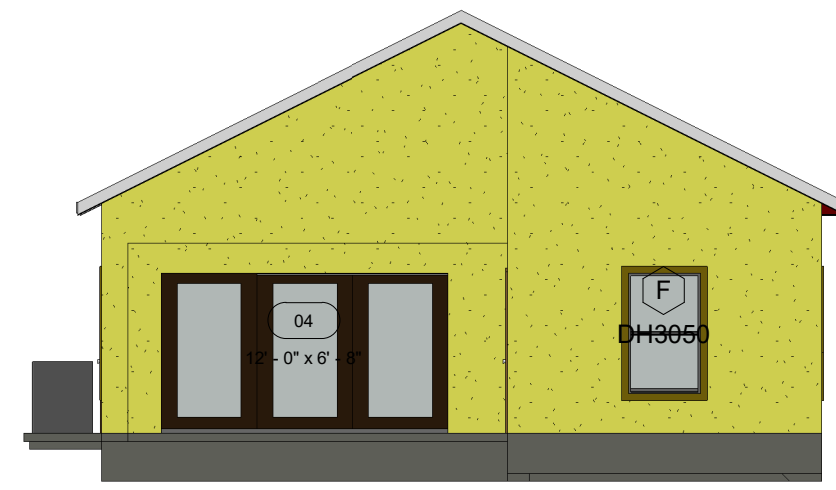

5 Rear
1/8" = 1'-0"

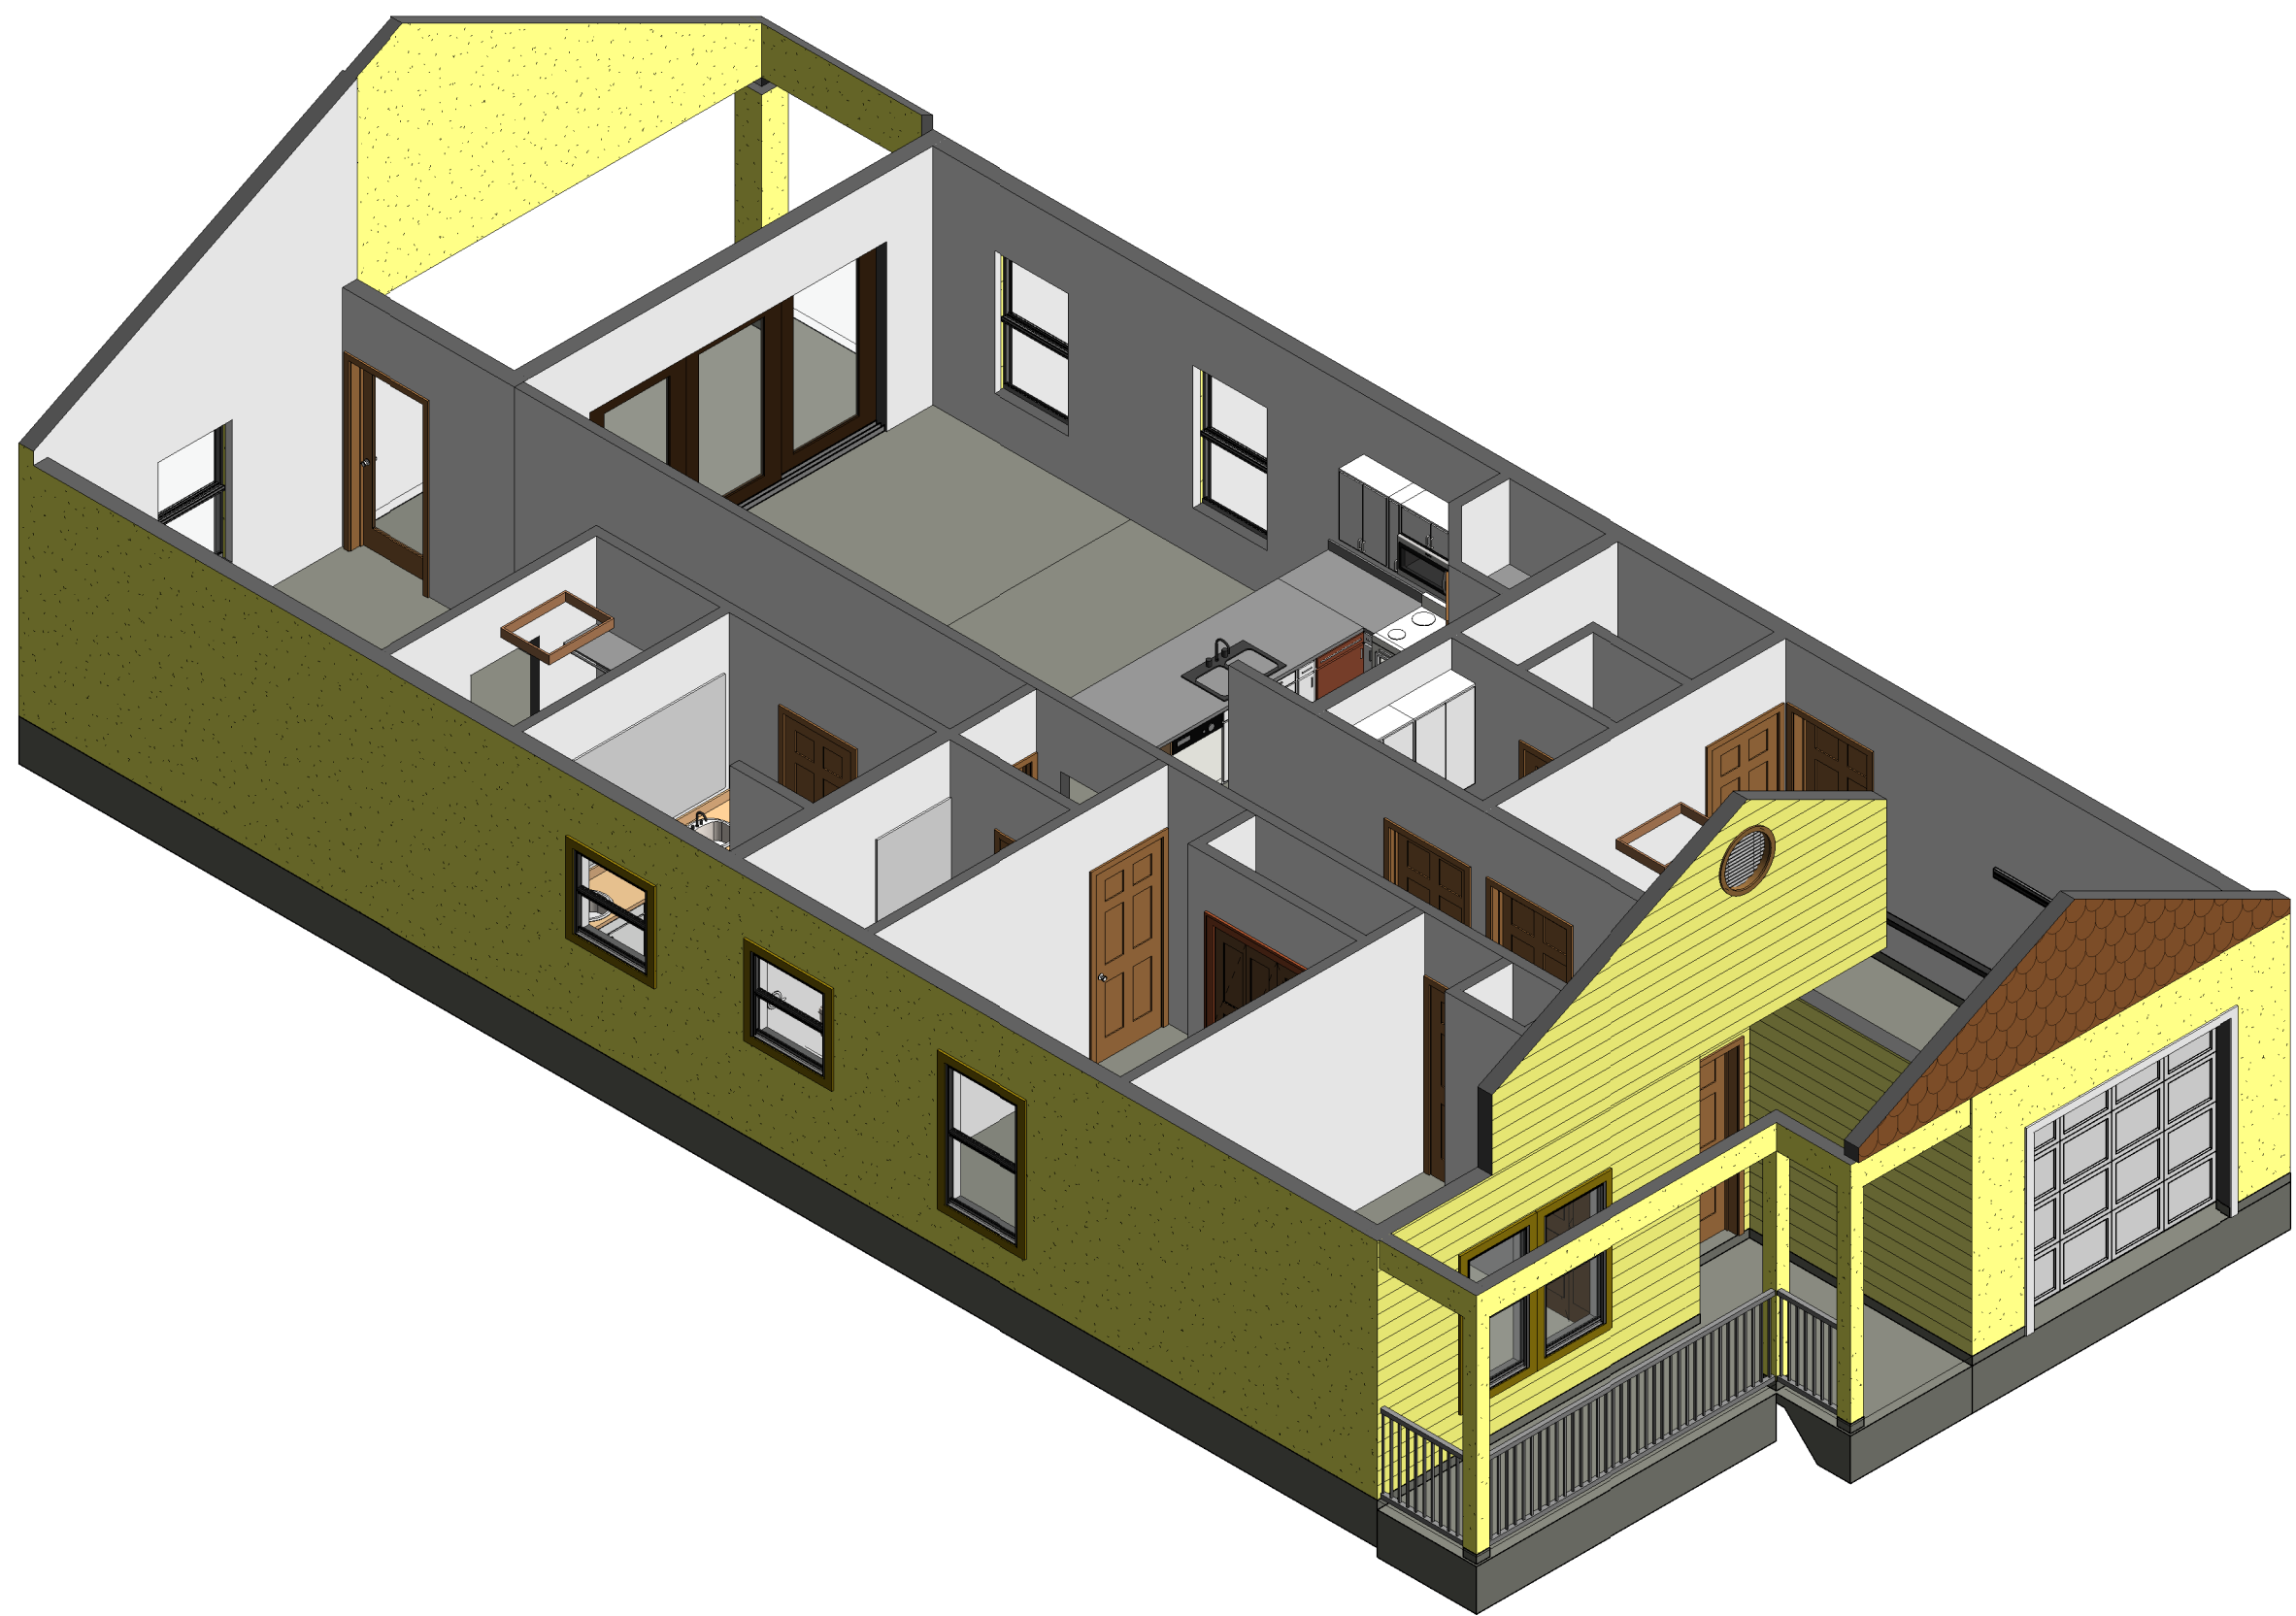

6 3D Isometric View

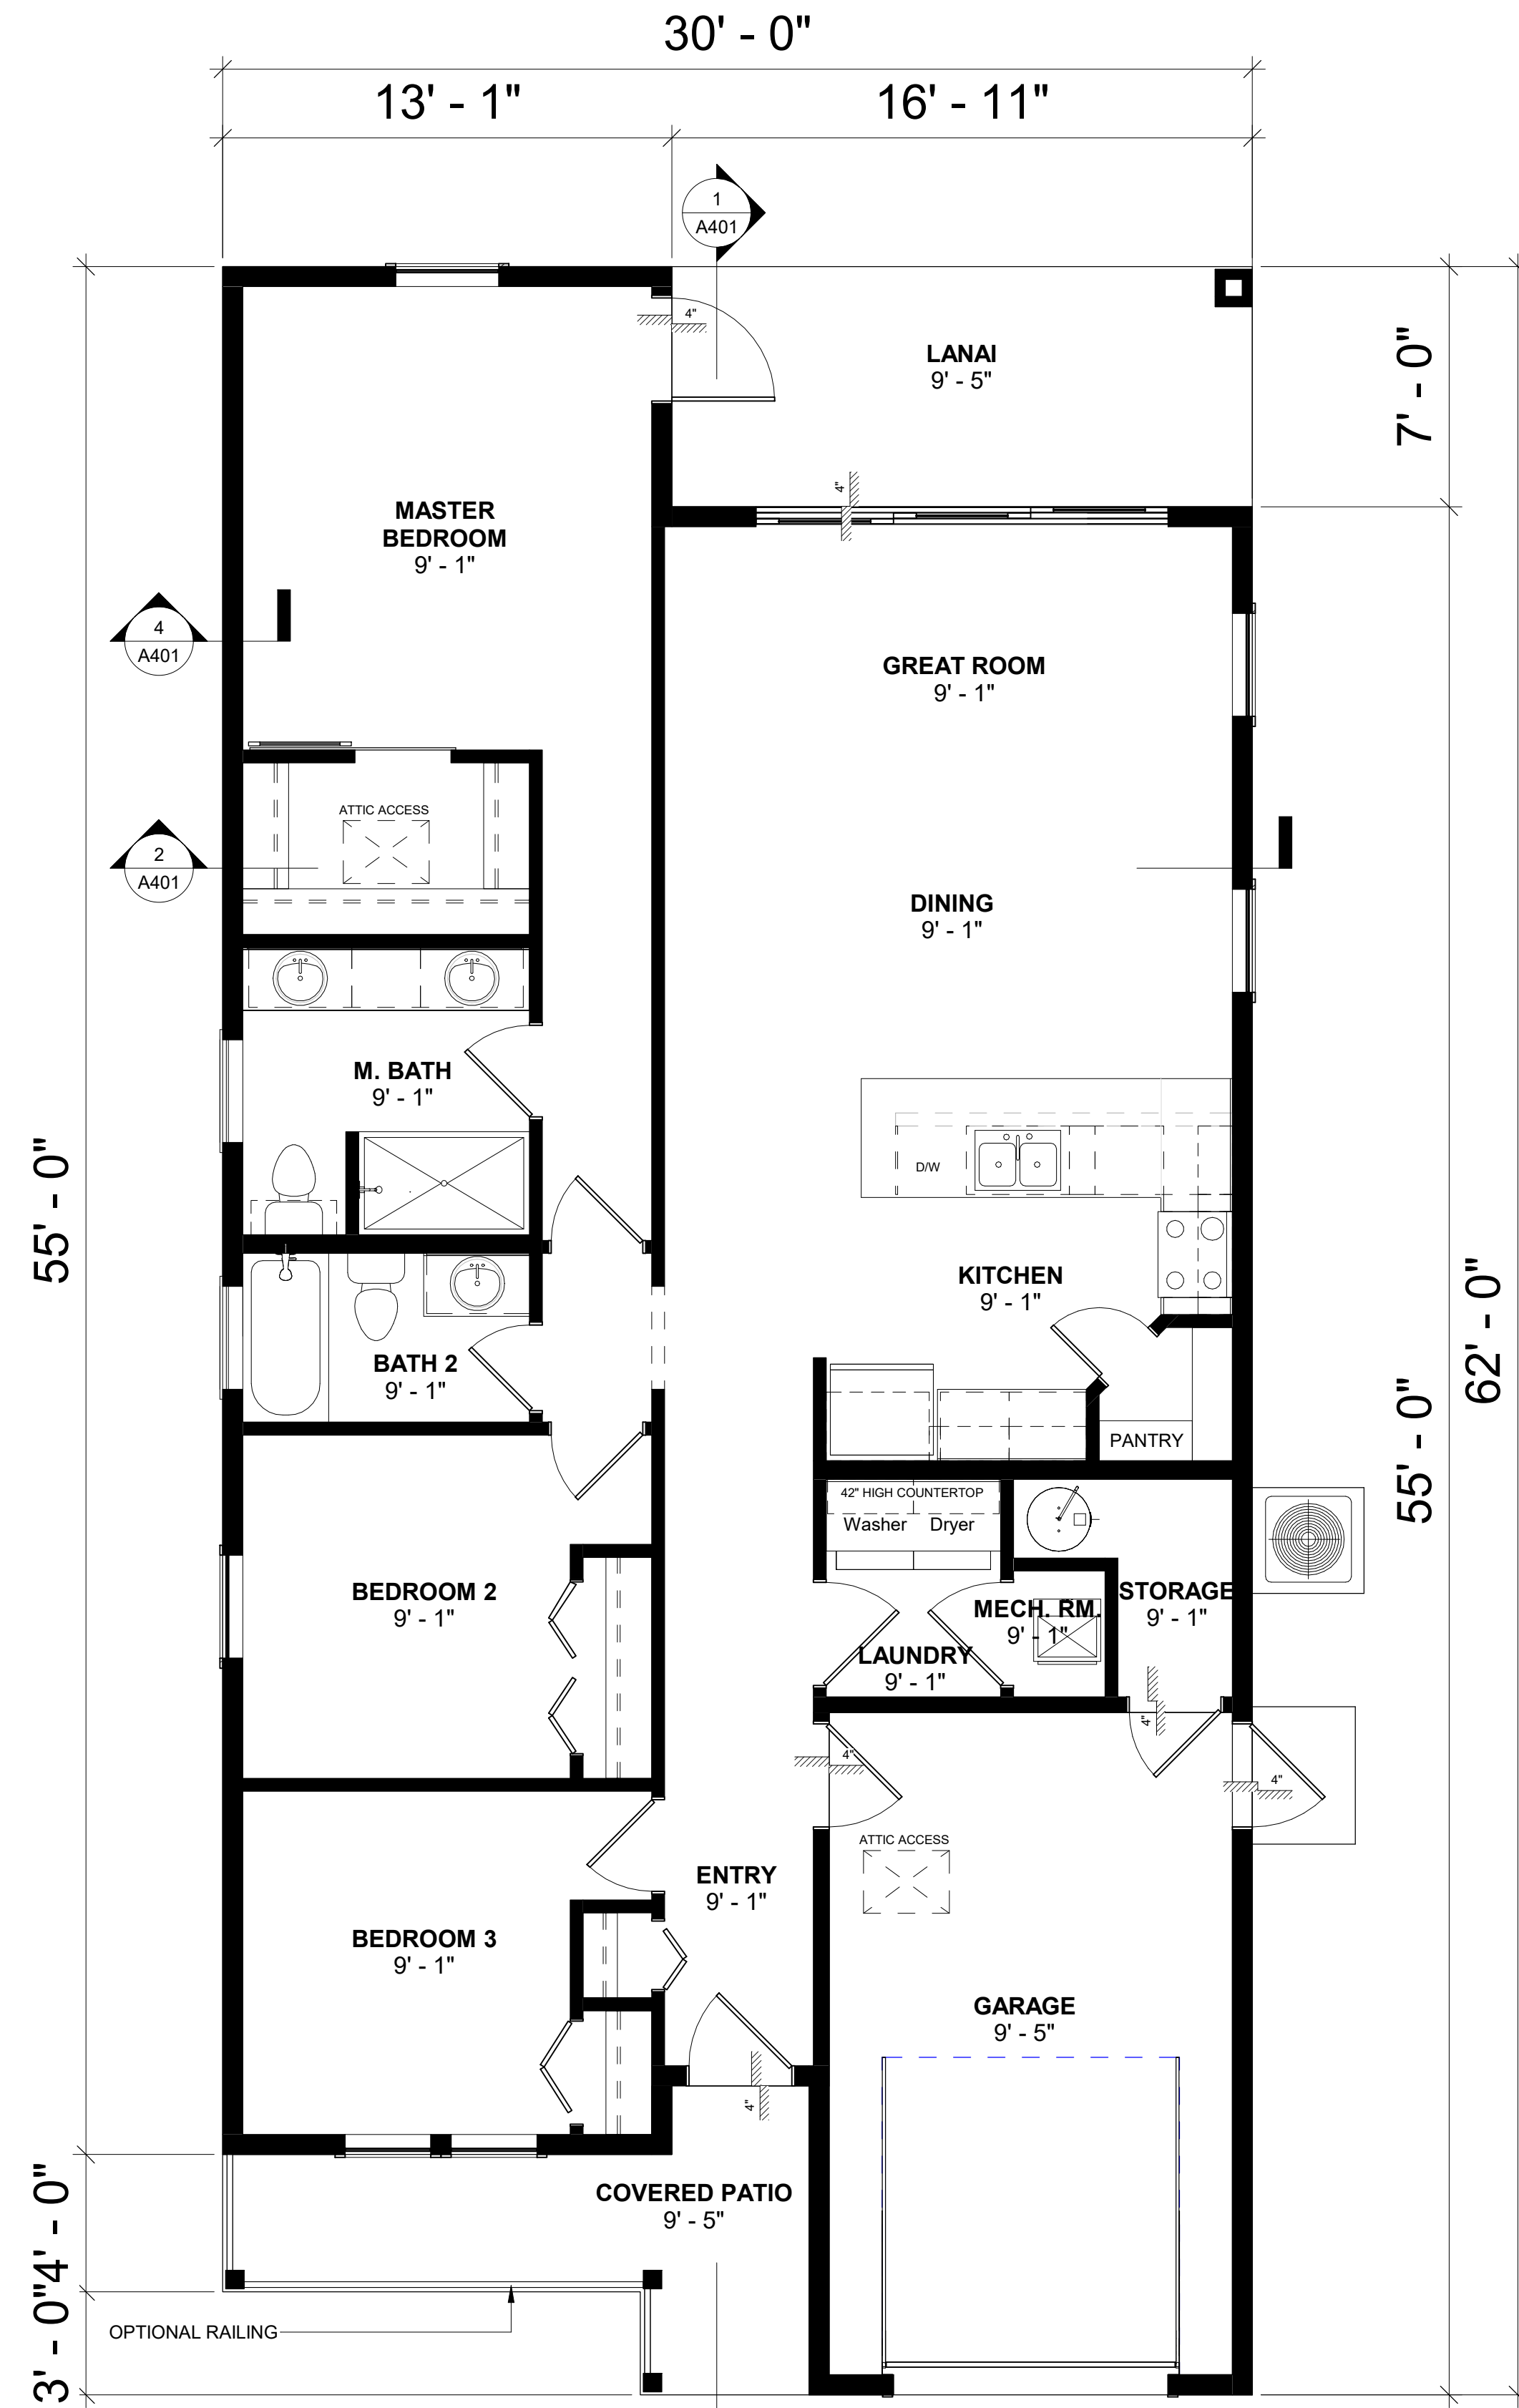

1 Floor Plan
1/4" = 1'-0"

LIVING AREA	1358 SF
COVERED ENTRY	91 SF
COVERED LANAI	118 SF
GARAGE	256 SF
TOTAL	1823 SF

NOT FOR CONSTRUCTION

Revision Schedule			
#	ISSUES AND REVISIONS	DATE	BY

Purpose of Issuance
 Project
 Laura Model
 Address
 Project Number:
 Sheet Name:
 Revised Cut Sheet
 Drawn by: EMW
 Checked: BTW
 Scale:
 As indicated
 Sheet Number

CS000