



6/14/2022 11:42:58 AM
 W:\Performance Building\07-Amazon\Performance Building\220206-Amazon\Permit Set.rvt

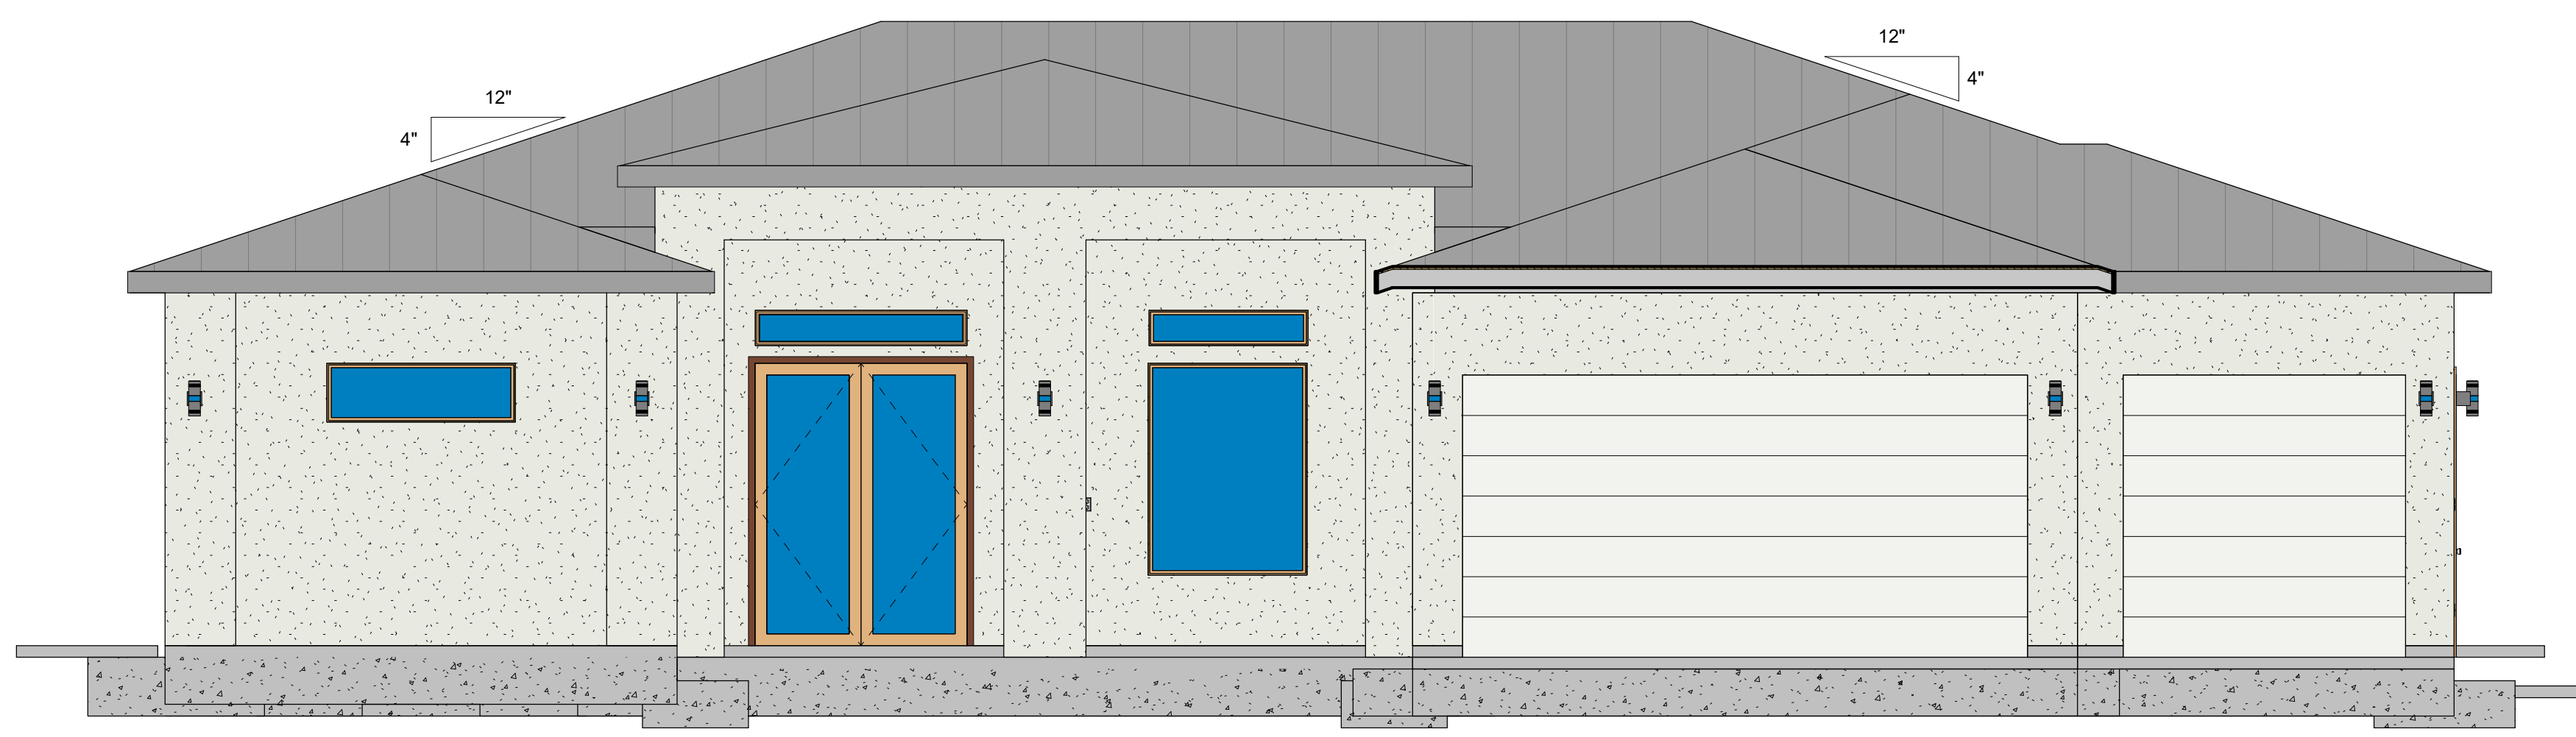


② Front View
 1/4" = 1'-0"

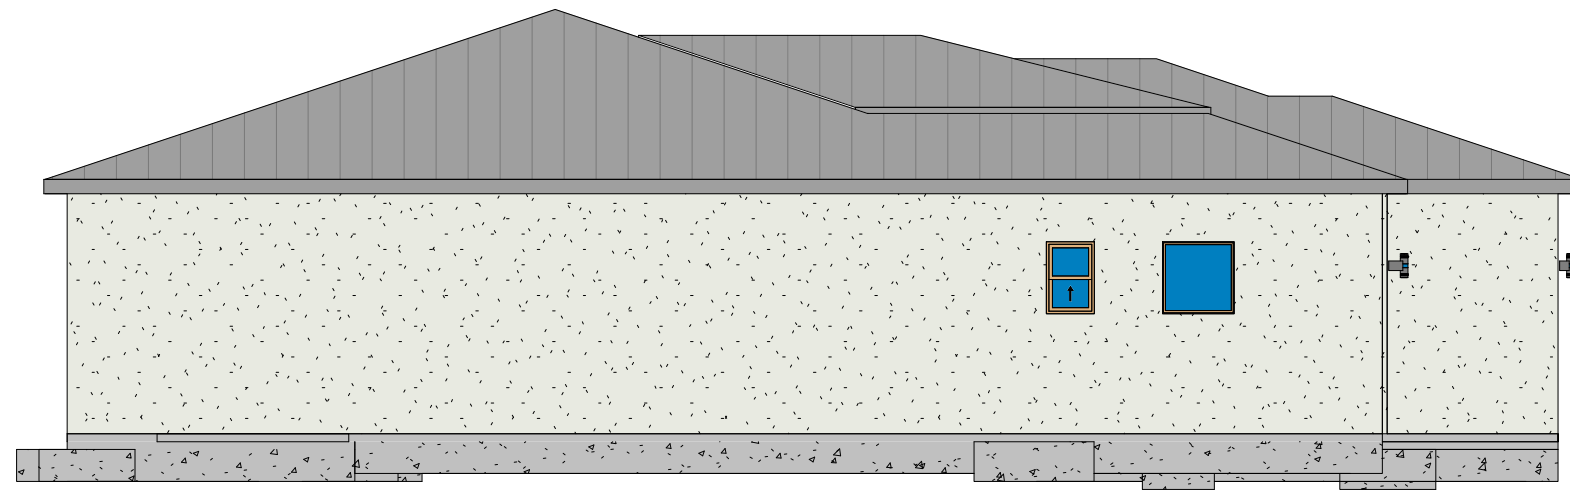


③ Left View
 1/8" = 1'-0"



④ Right View
 1/8" = 1'-0"

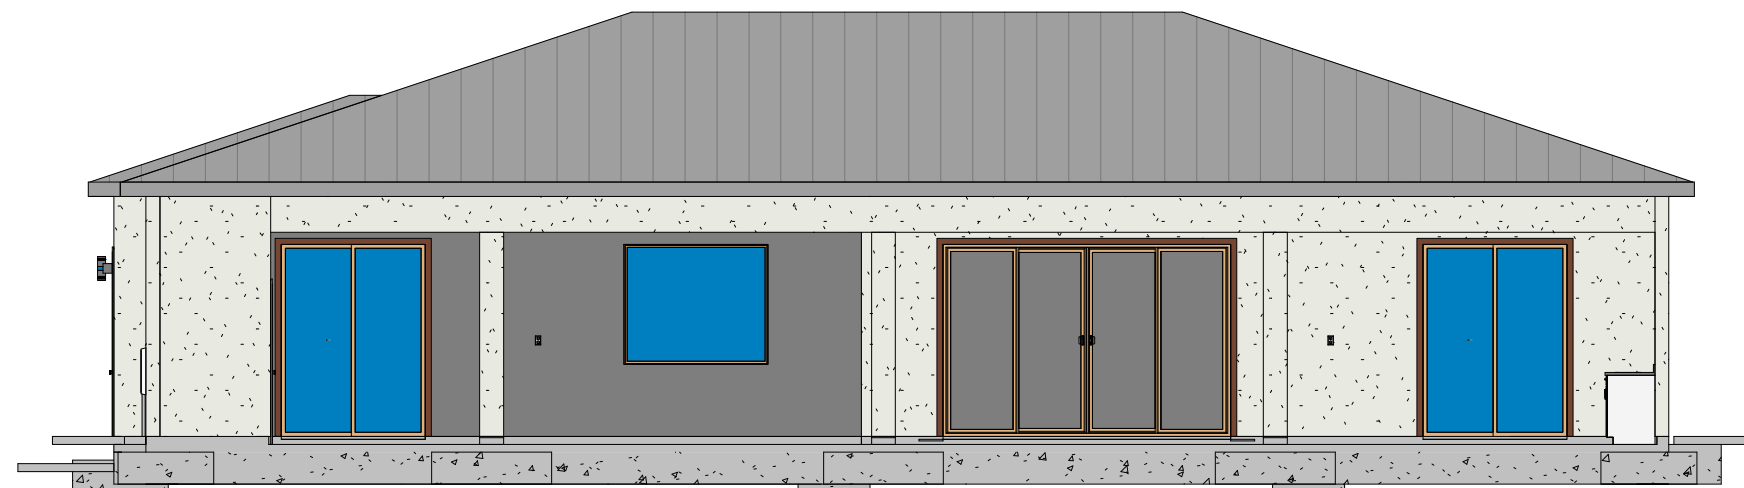

⑤ Rear View
 1/8" = 1'-0"

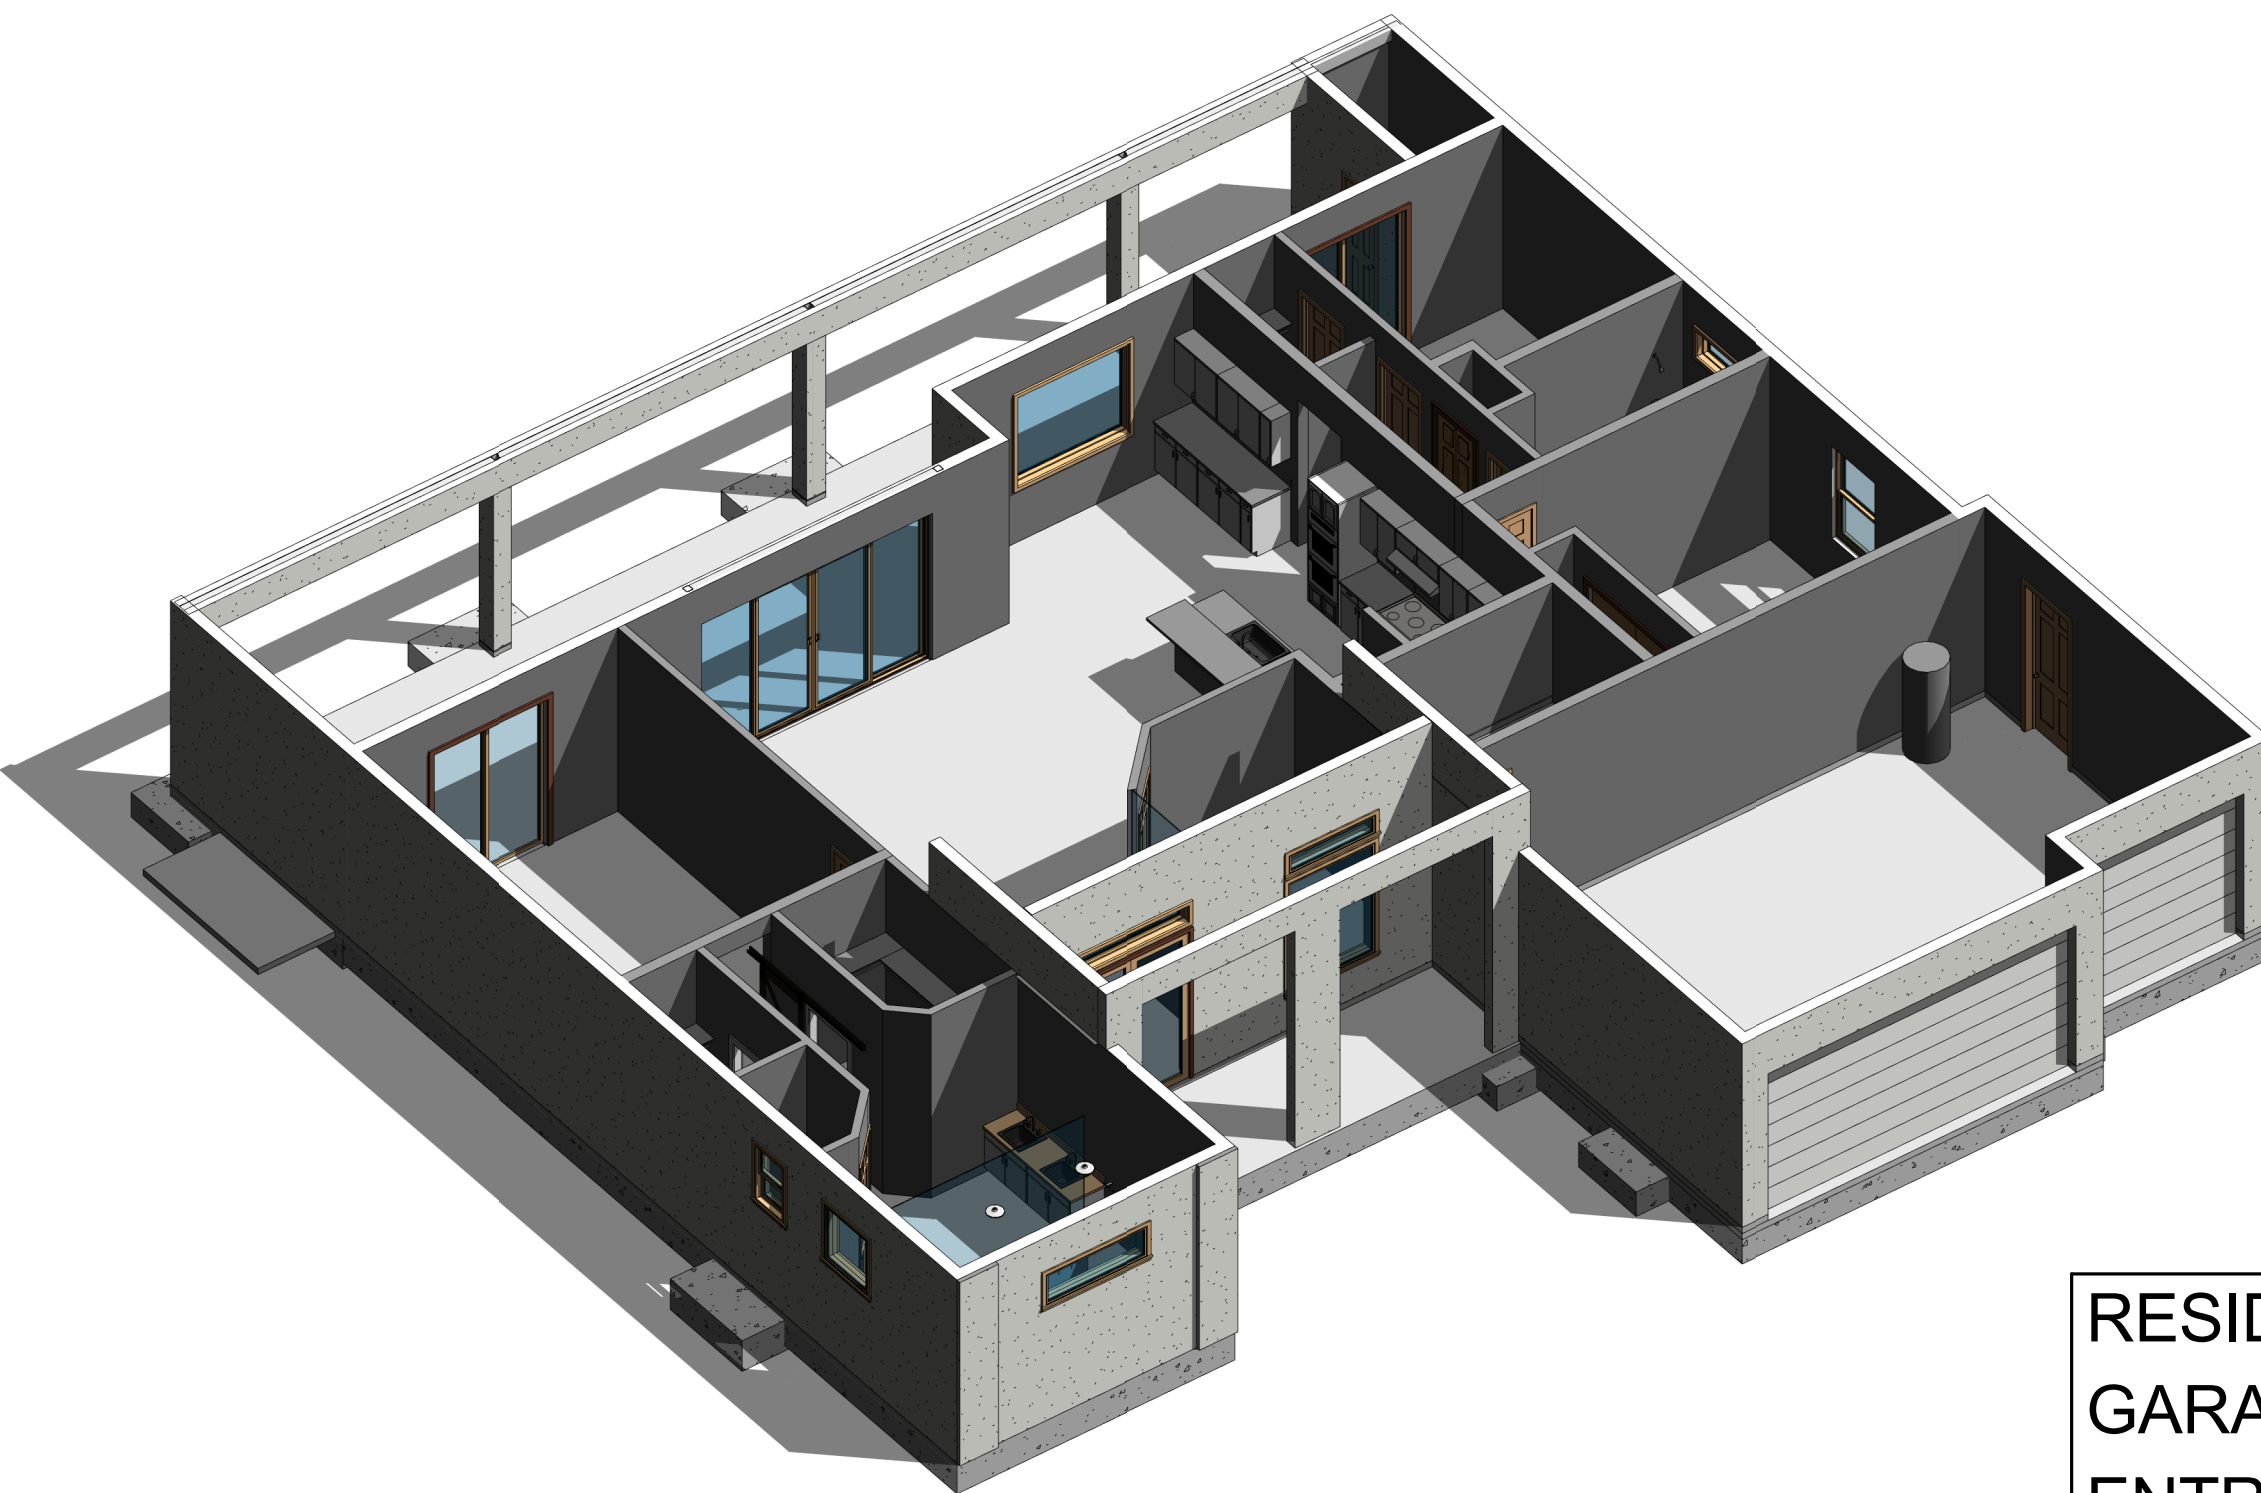


⑥ 3D View

RESIDENCE	2114 SF
GARAGE	615 SF
ENTRY PORCH	131 SF
COVERED LANAI	647 SF
TOTAL	3507 SF



Artist's Conception

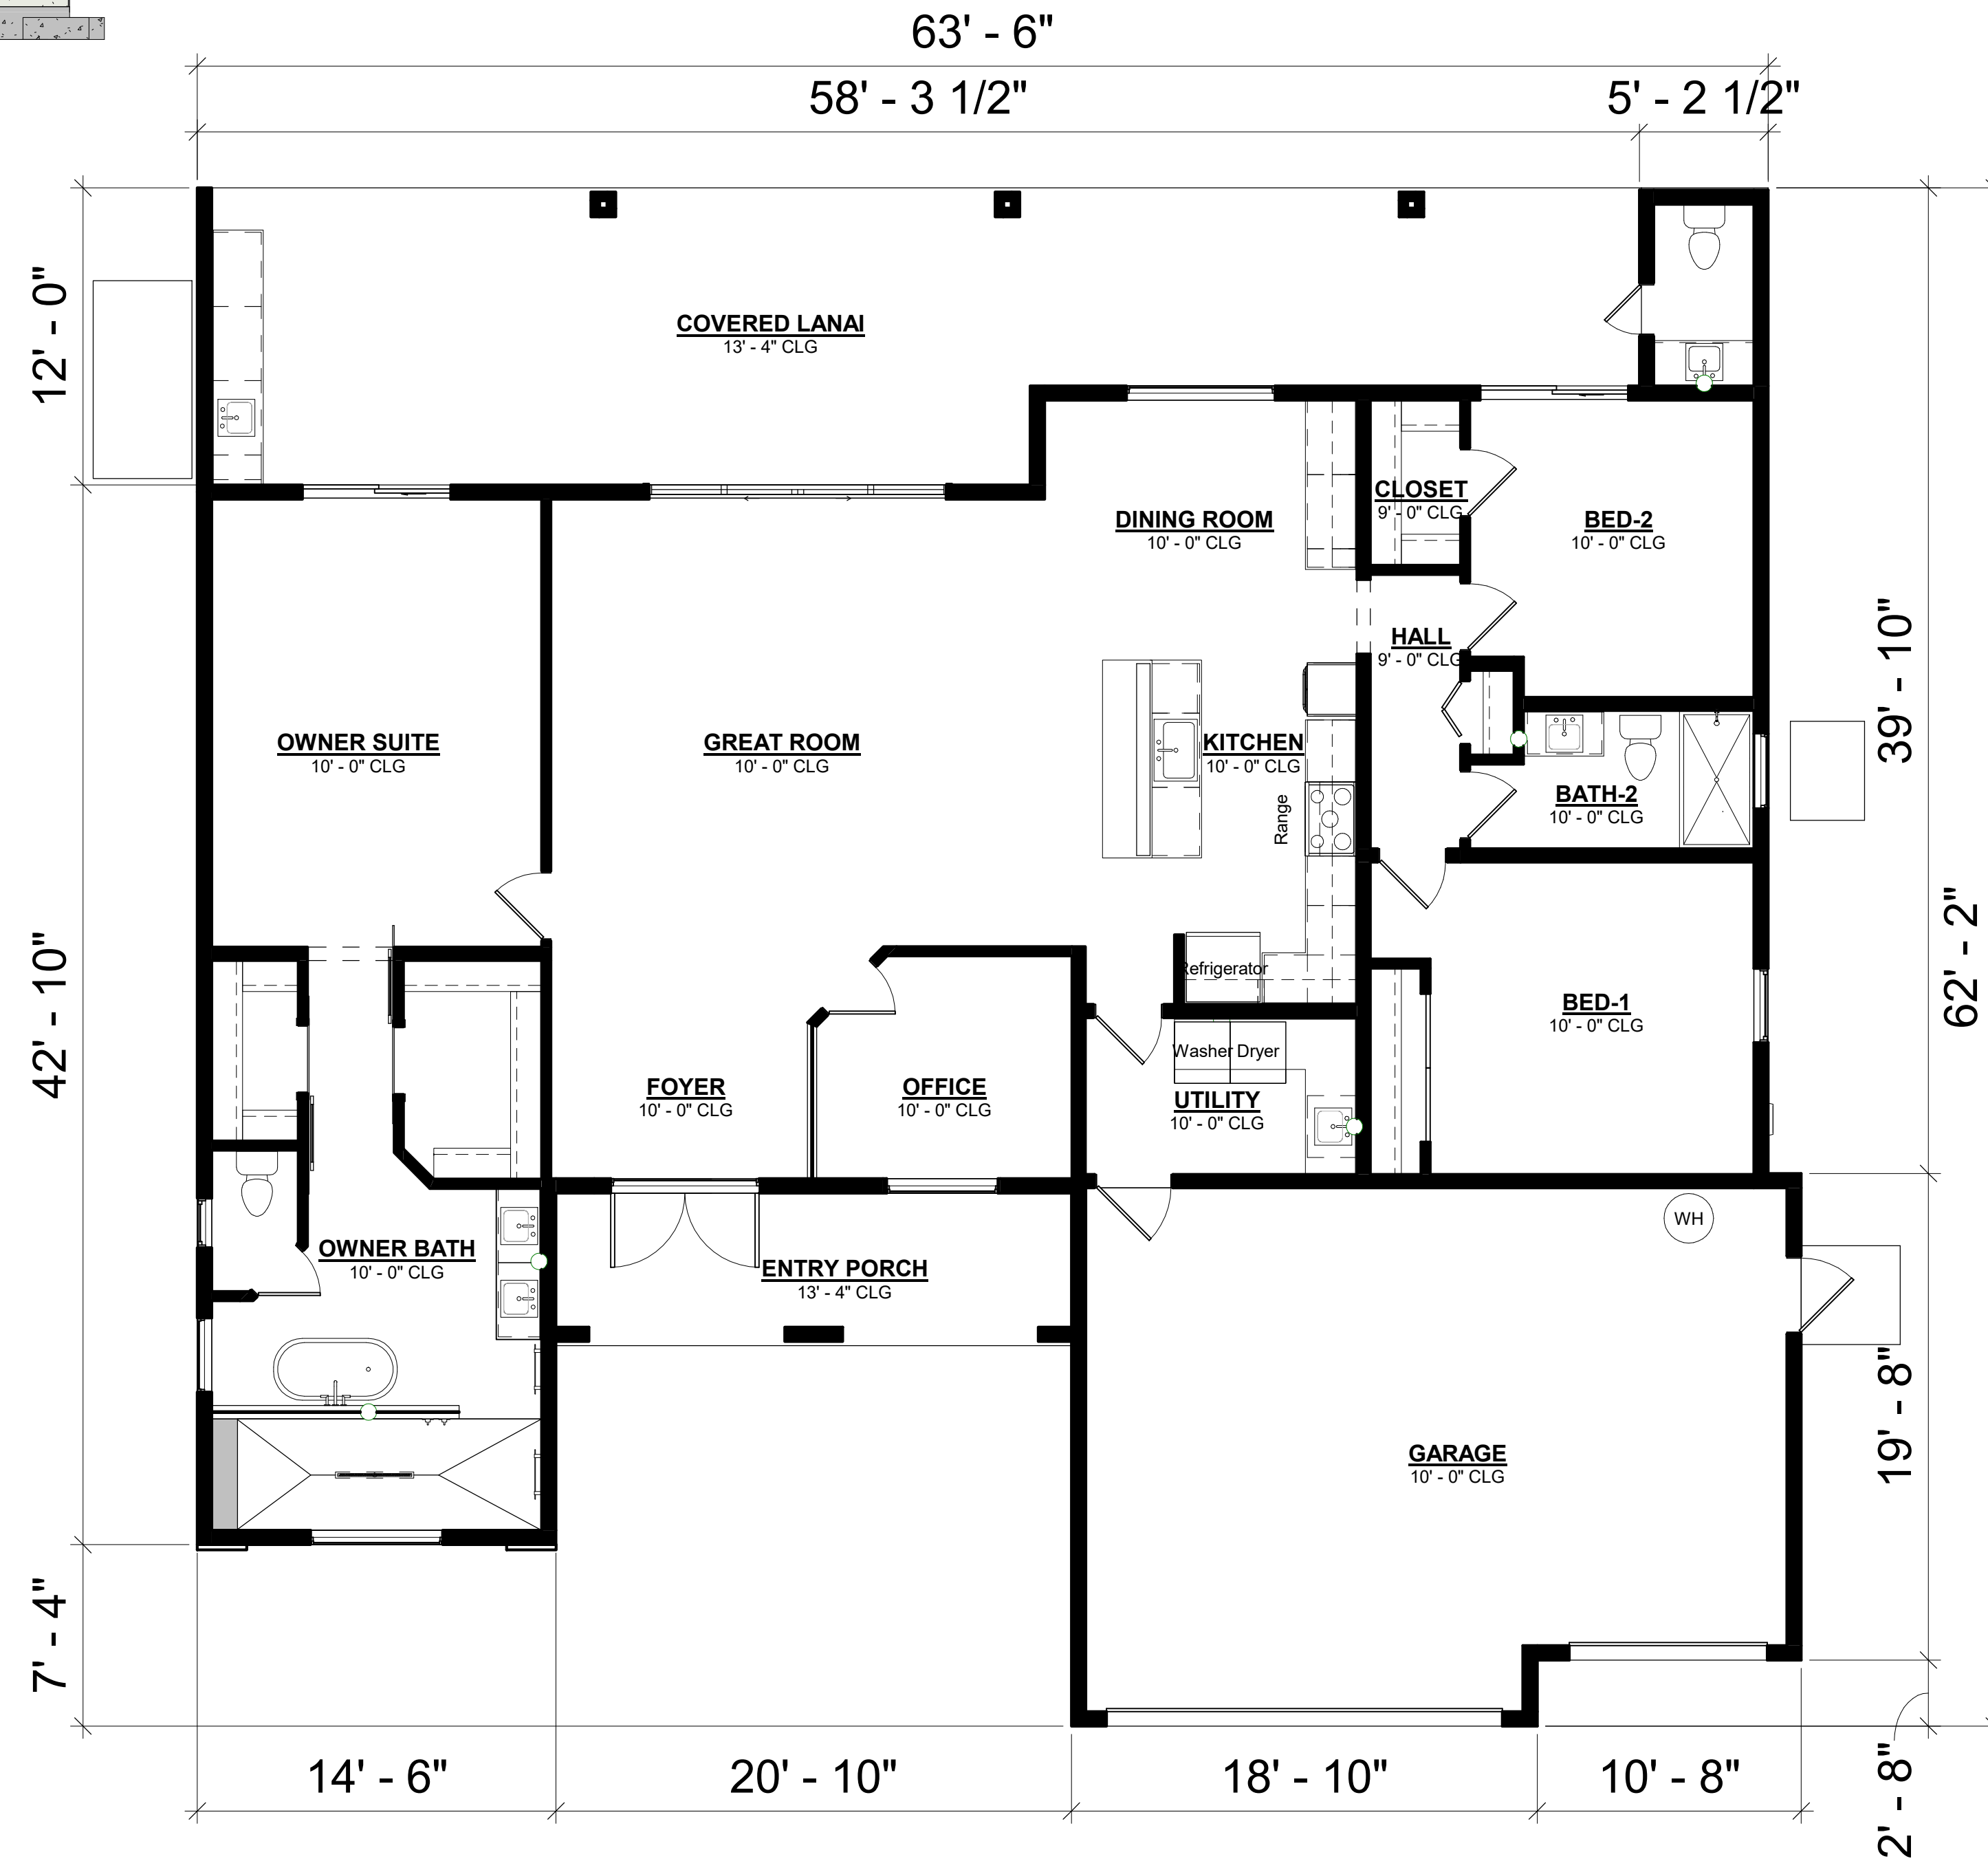

① Floor Plan
 3/16" = 1'-0"

NOT FOR CONSTRUCTION

Revision Schedule

#	ISSUES AND REVISIONS	DATE	BY

Purpose of Issuance
 Project
Barbara Model

Address
 3421 SW 11th CT
 Cape Coral, FL

Project Number: 2021.011

Sheet Name:
Cut Sheet

Drawn by: **EMW**
 Checked: **BTW**
 Scale:
As indicated
 Sheet Number