
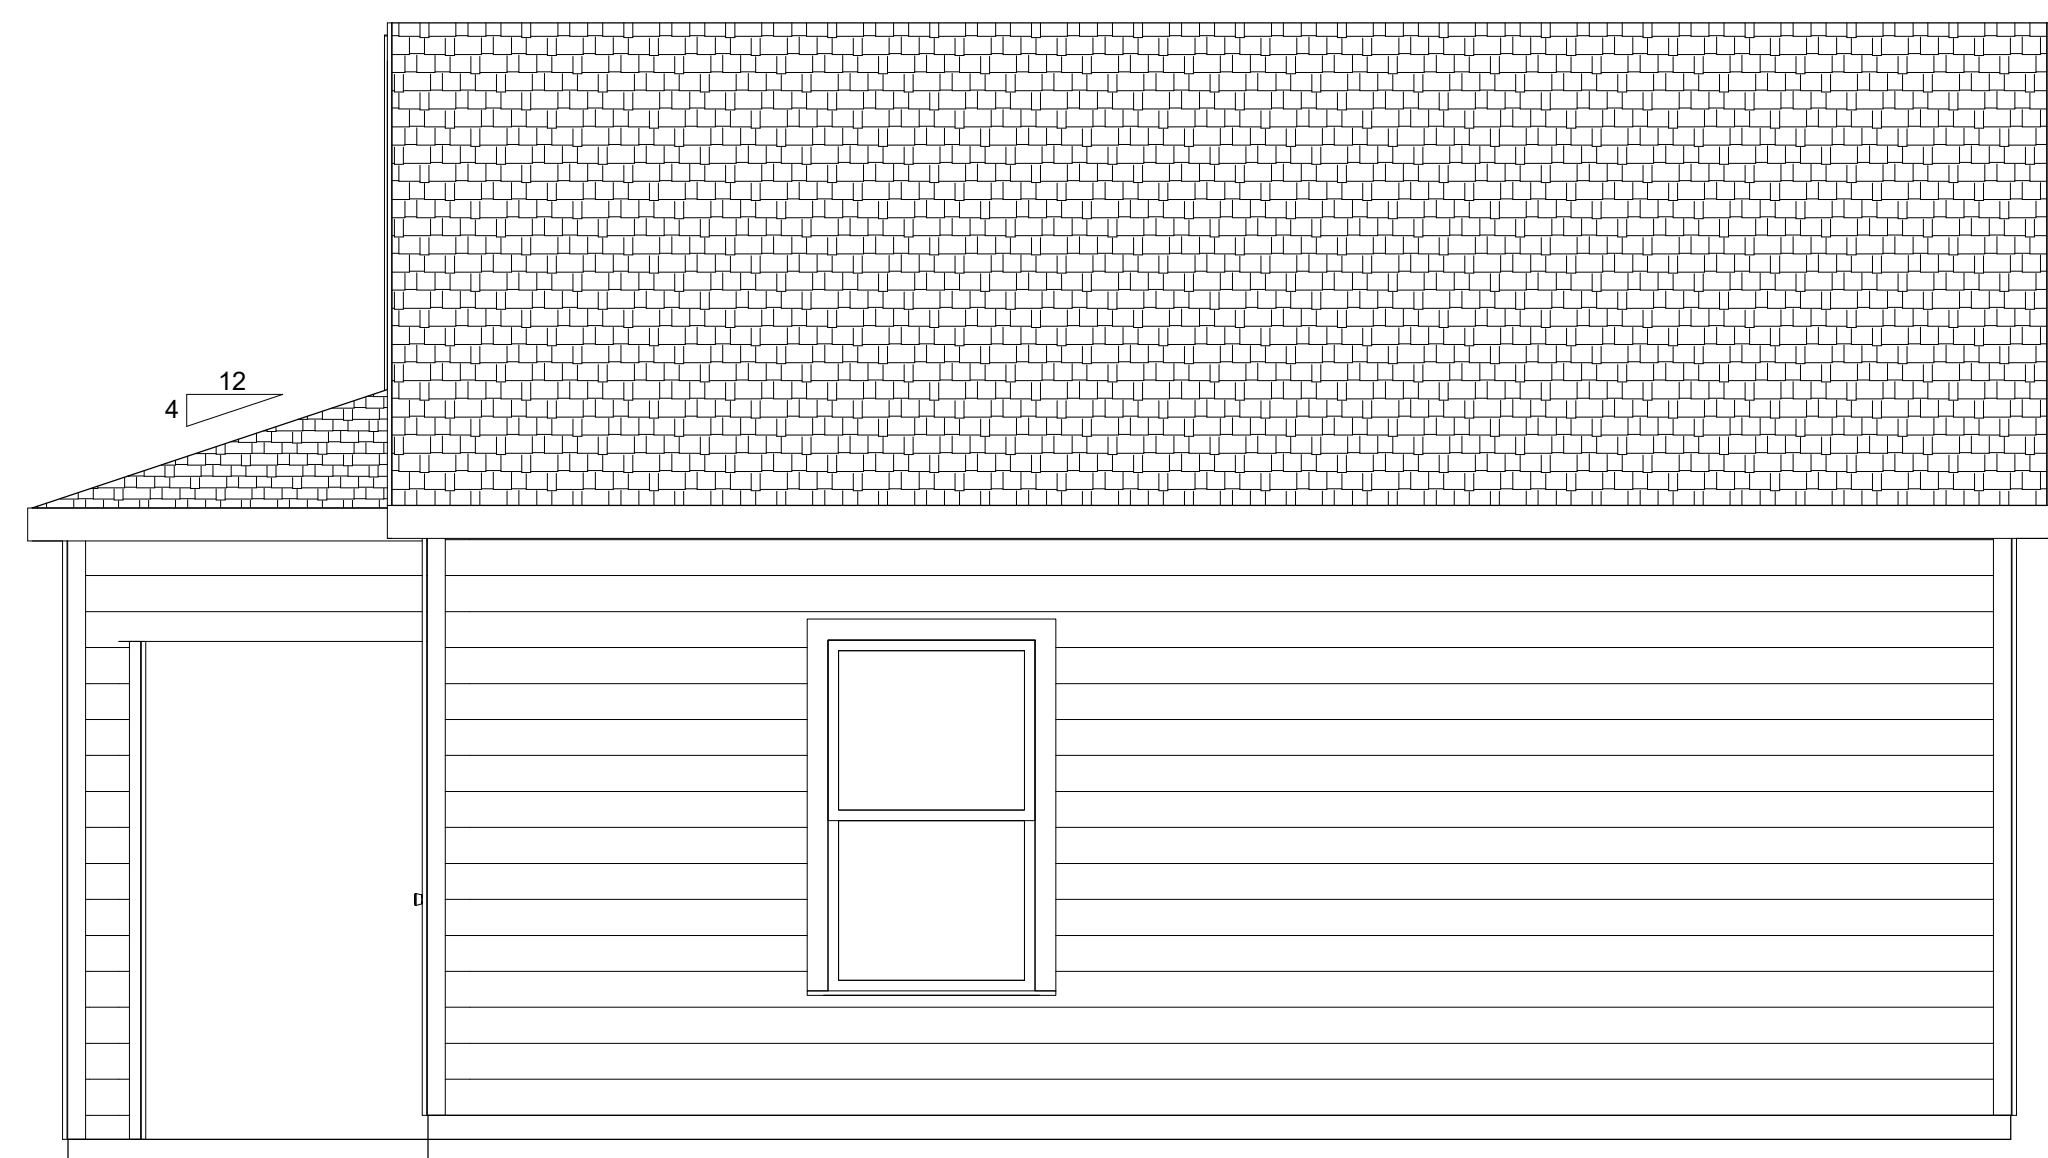
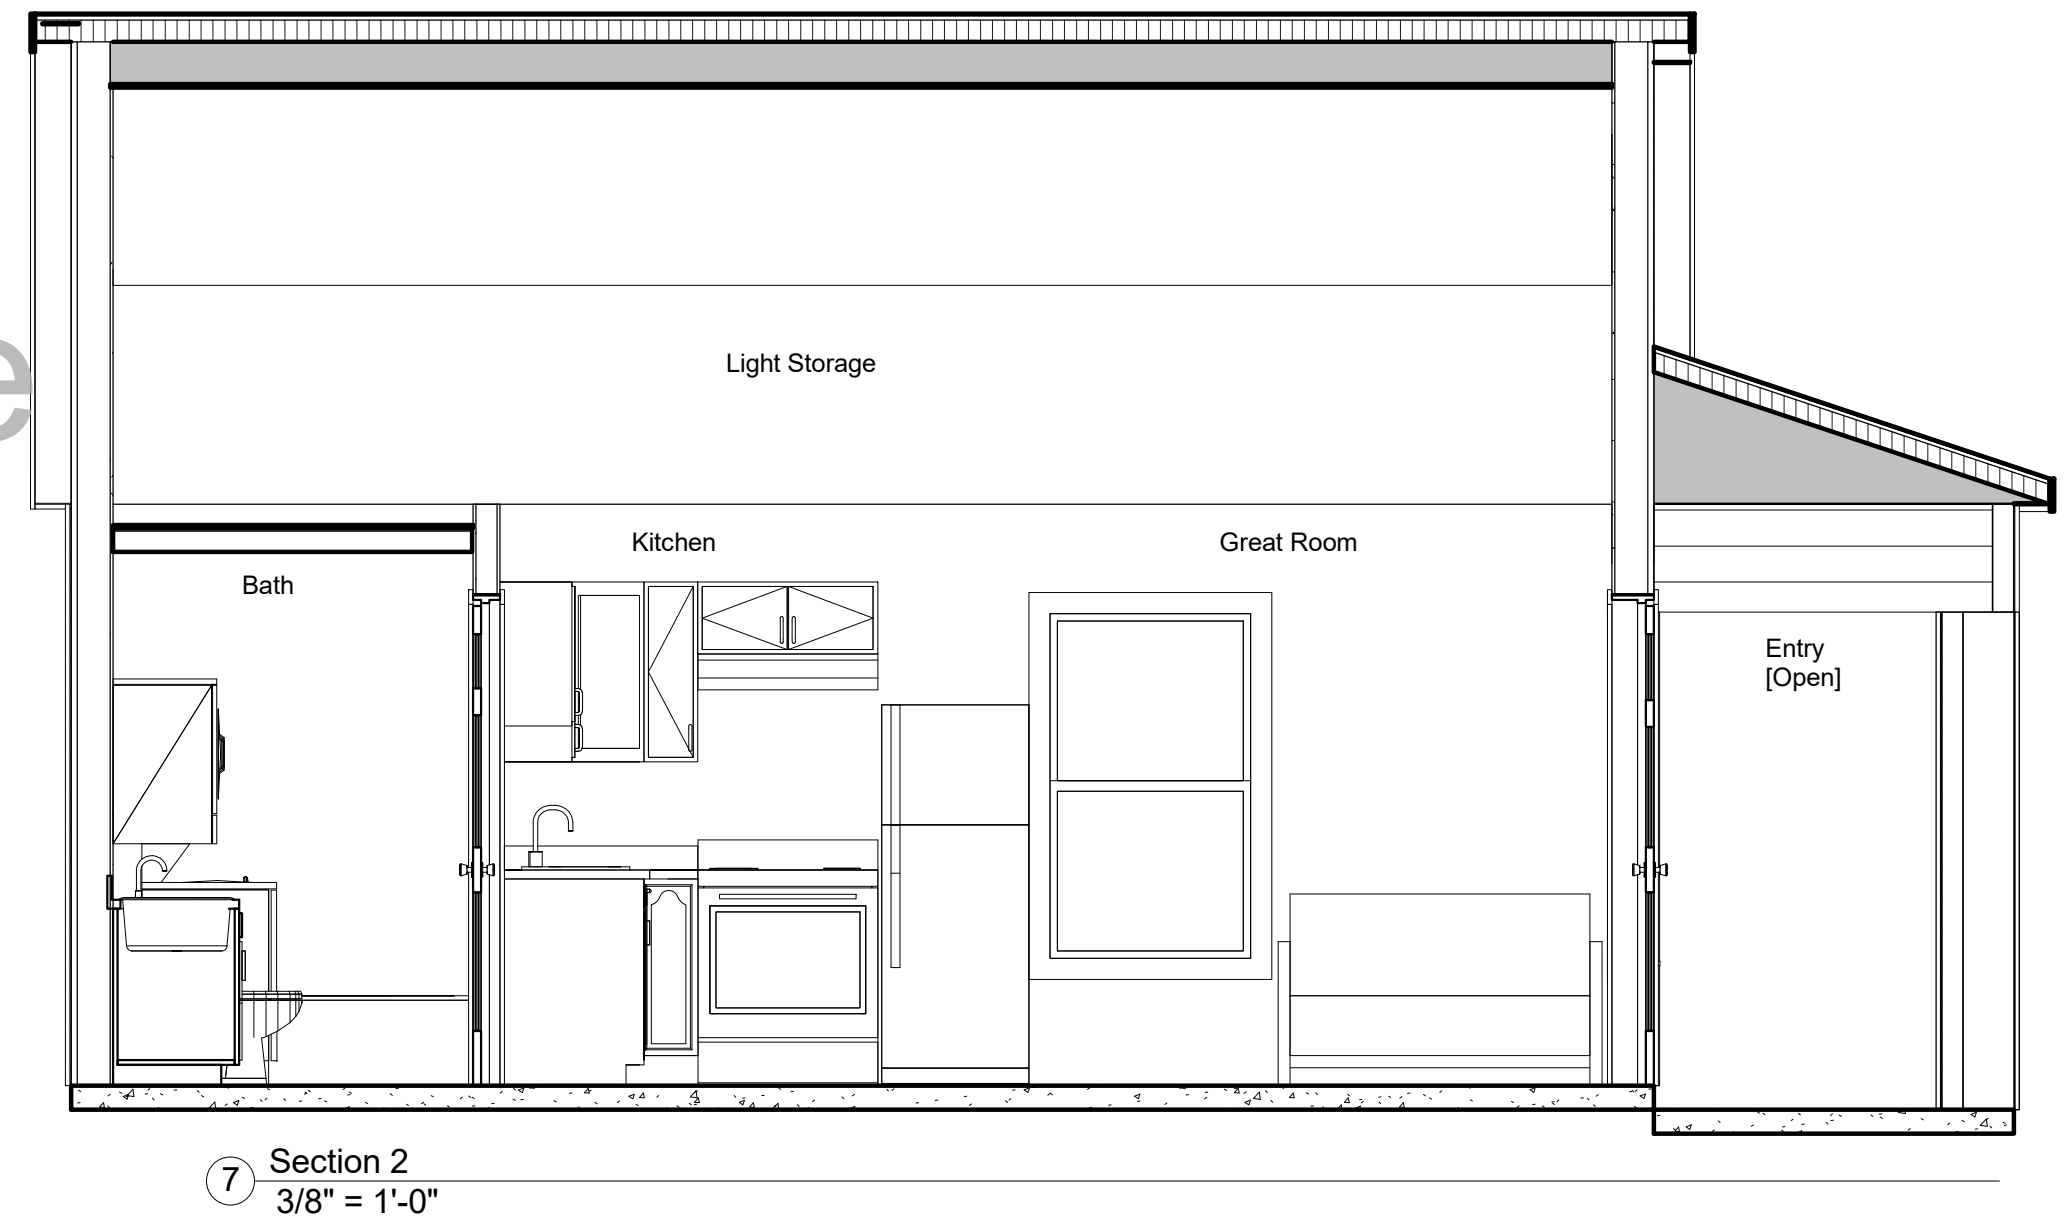
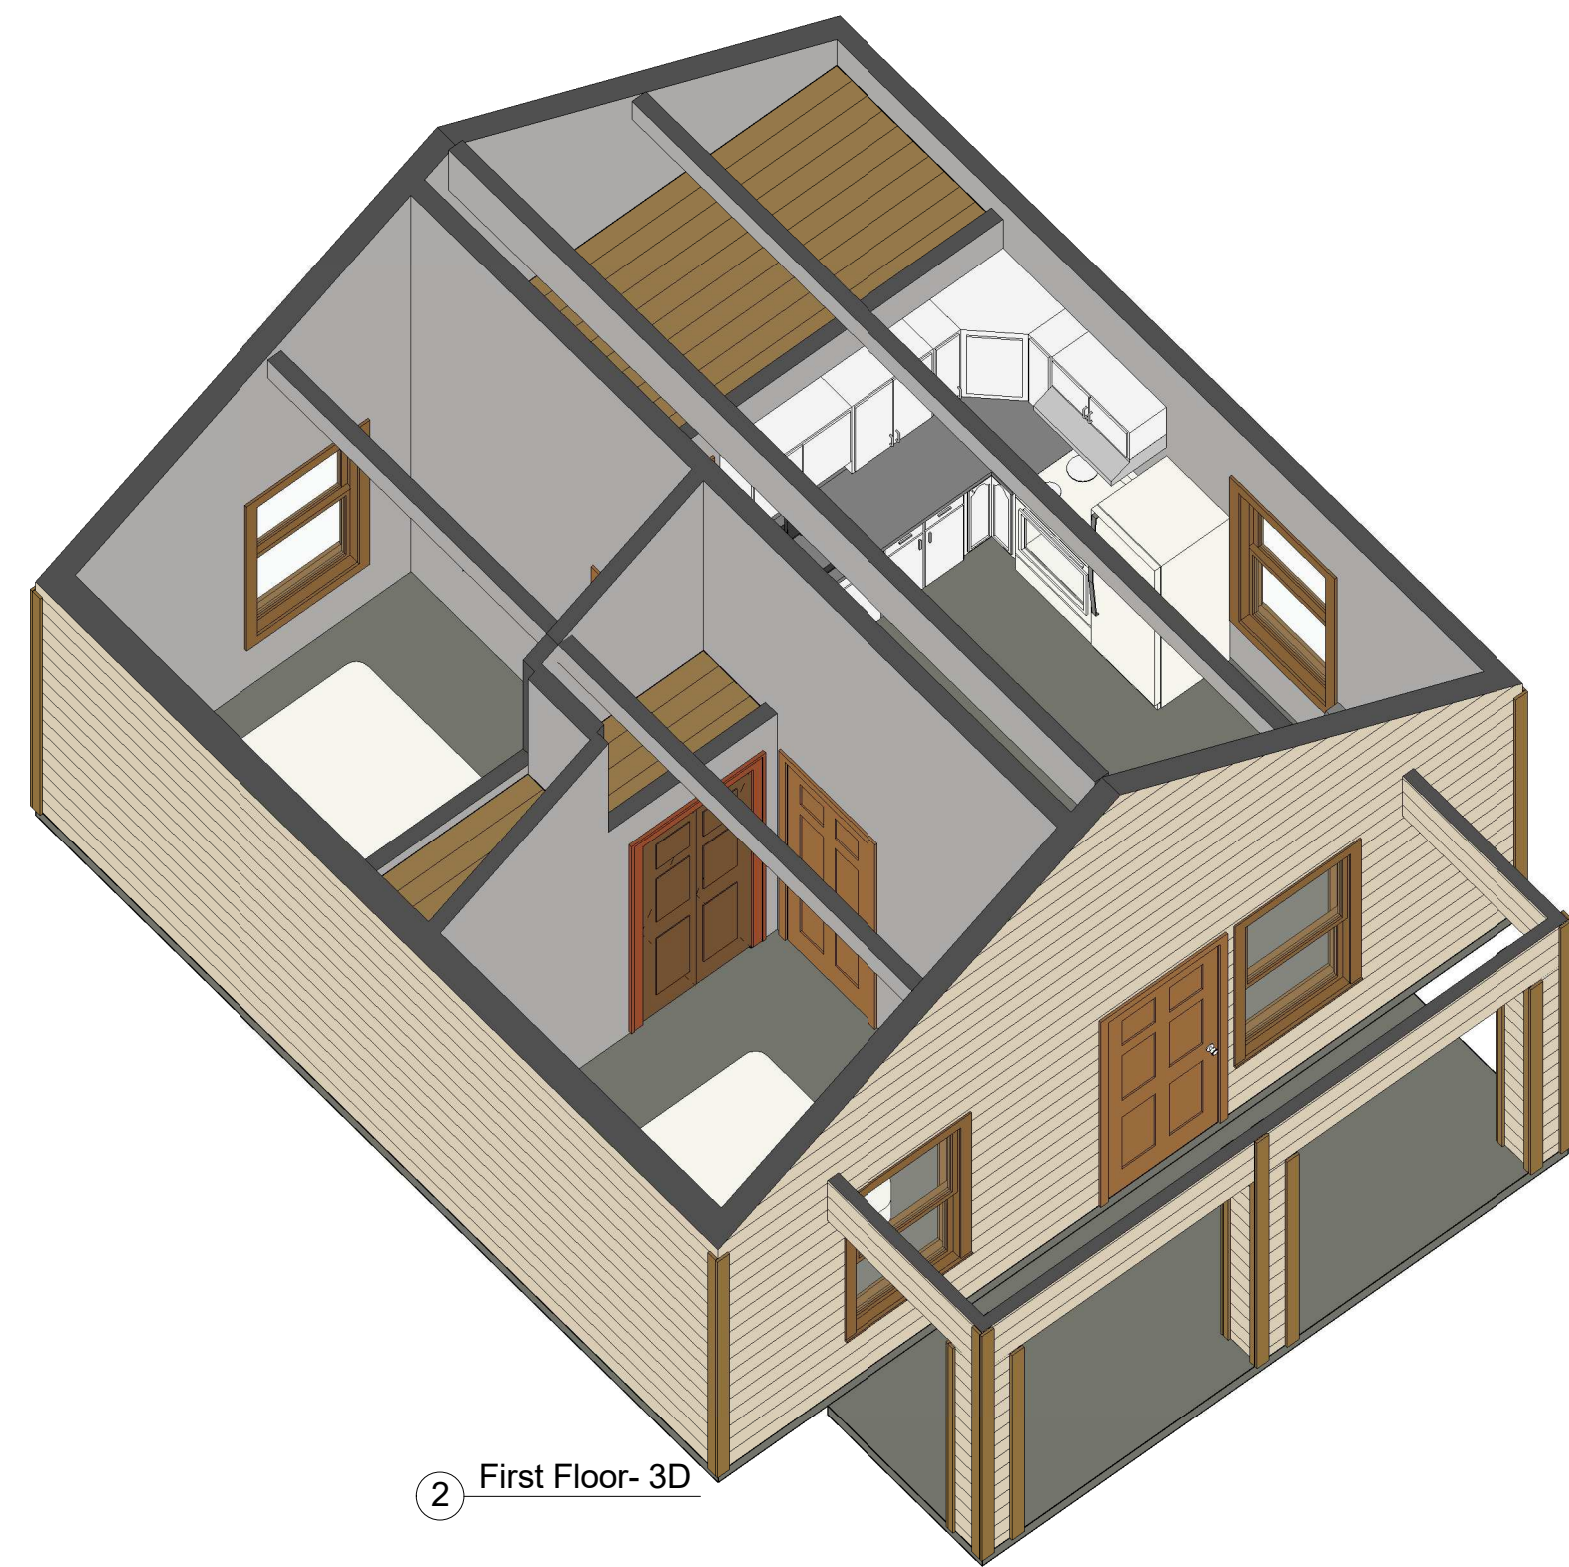


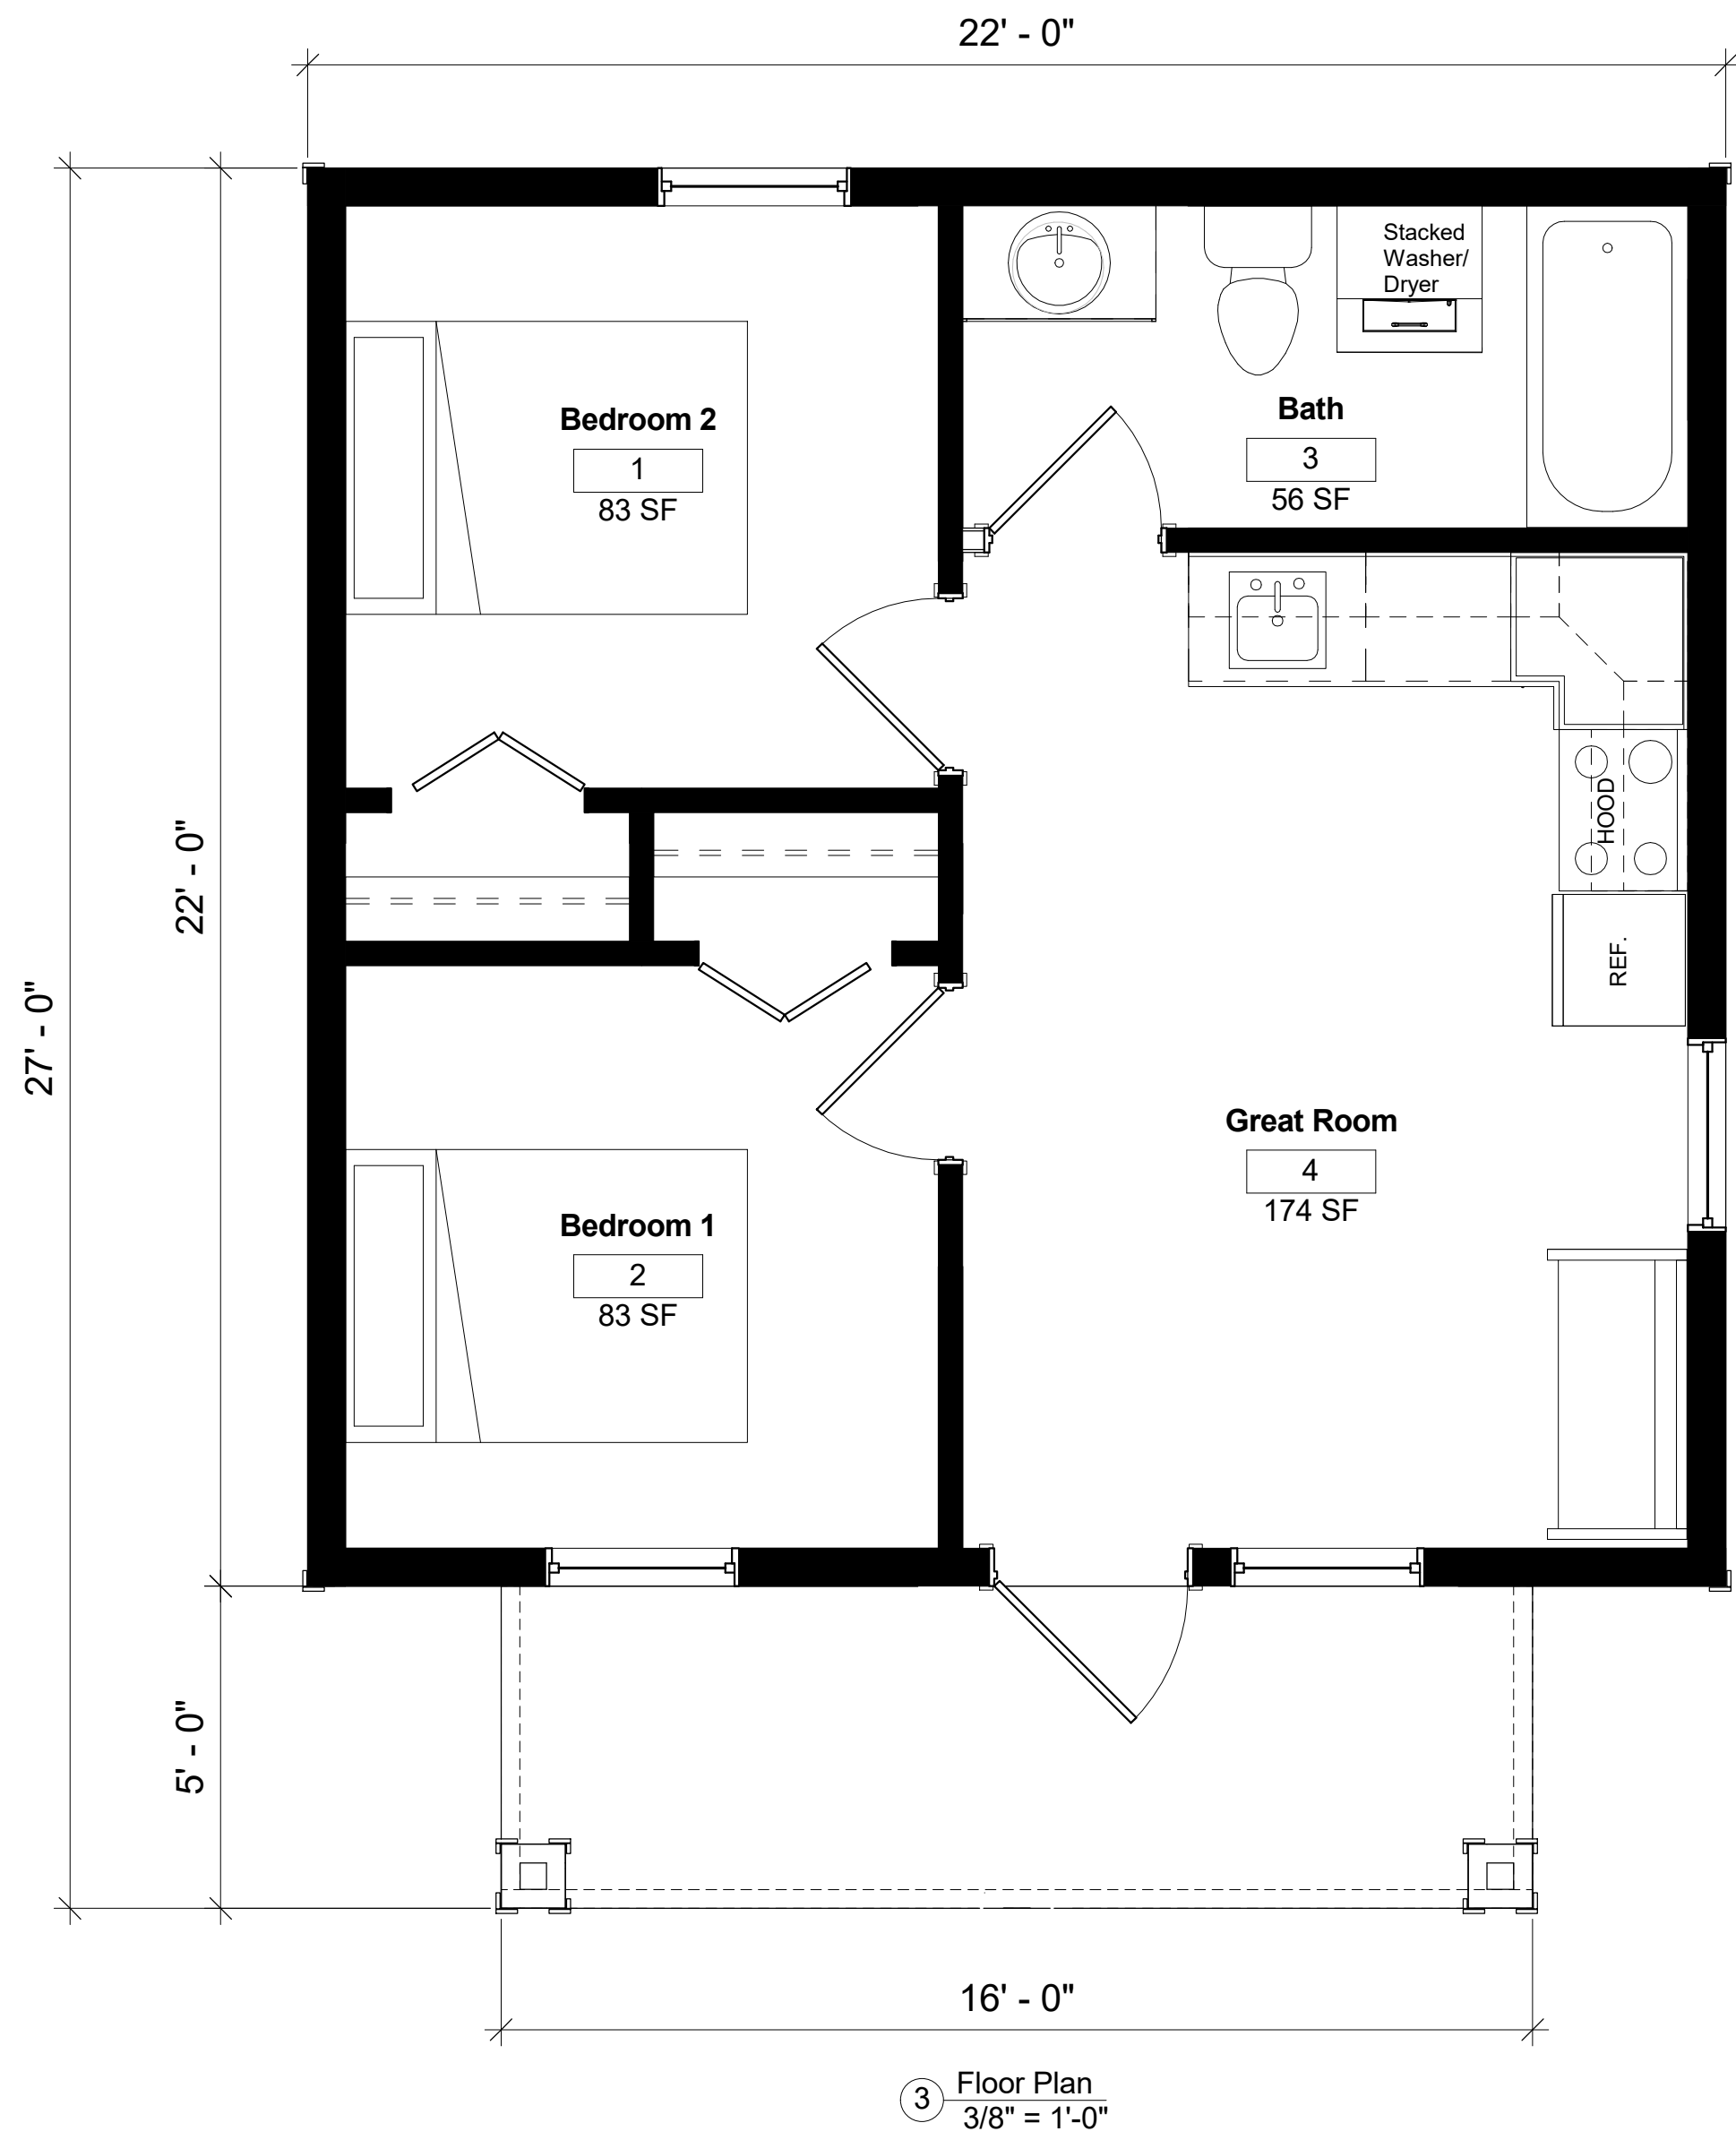

Performance Building Solutions

LIVING AREA	484 S.F.
ENTRY	80 S.F.
TOTAL	564 S.F.

No.	Description	Date

For City/County use only

Engineer's stamp

2 Bedroom
1 Bathroom
Washer/Dryer in Unit
Bonus Storage

Tracking No.

T-564

Cut-Sheet

Client Approval

Signature: _____

Date: _____

Client approval required prior to permitting and production. Changes requested by the client after approval shall be made by **Change order only**.

Project number

Date Started _____
Drawn by _____
Checked by _____
Scale _____ As indicated

A0.1